


DRAWING No.	DATE	DESCRIPTION
SEW-300	November 2018	Sewer Bedding and Riser Details
SEW-301	November 2018	Sewer Bedding Details in a Dual Trench
SEW-302	November 2005	Bedding Details for Private Drains
SEW-303	November 2005	Dual Private Drain Connection to a Combined Sewer
SEW-304	November 2005	Goss Trap Details

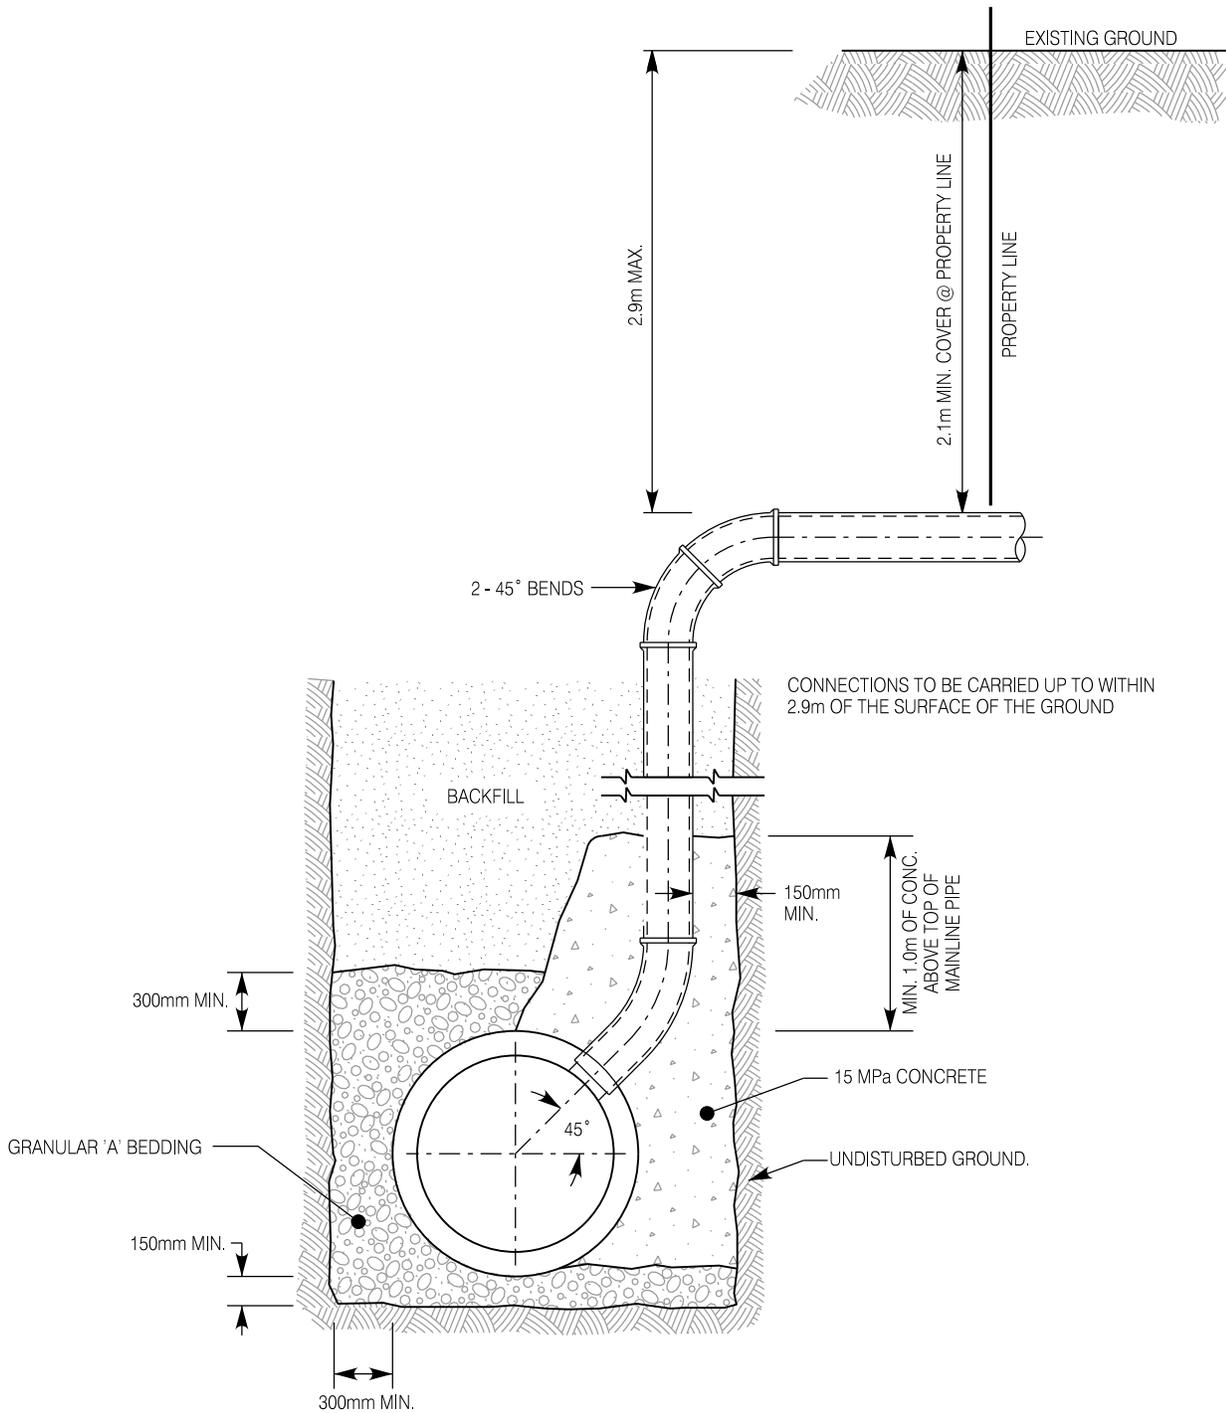

NOTES:

1. MANUFACTURED "T" OR CORED CONNECTIONS REQUIRED FOR ALL STORM SEWERS AND SANITARY SEWERS GREATER THAN 375mm DIA..
2. MANUFACTURED WYE CONNECTIONS REQUIRED FOR SANITARY SEWERS LESS THAN OR EQUAL TO 375mm DIA..
3. CONNECTIONS SHALL BE IN ACCORDANCE WITH THE APPROVED CITY PRODUCTS LISTING FOR SEWER PIPE MATERIAL, LATEST EDITION.
4. CONCRETE ENCASEMENT SHALL EXTEND A MINIMUM OF 150mm AROUND PRIVATE DRAIN.

City of Hamilton
Public Works Department

SEWER BEDDING & RISER DETAILS

DIMENSIONS SHOWN ARE IN MILLIMETRES
UNLESS OTHERWISE NOTED


DATE
November 2018

REV No
1

FORMERLY:
RSS-201

HAMILTON STD No

SEW-300

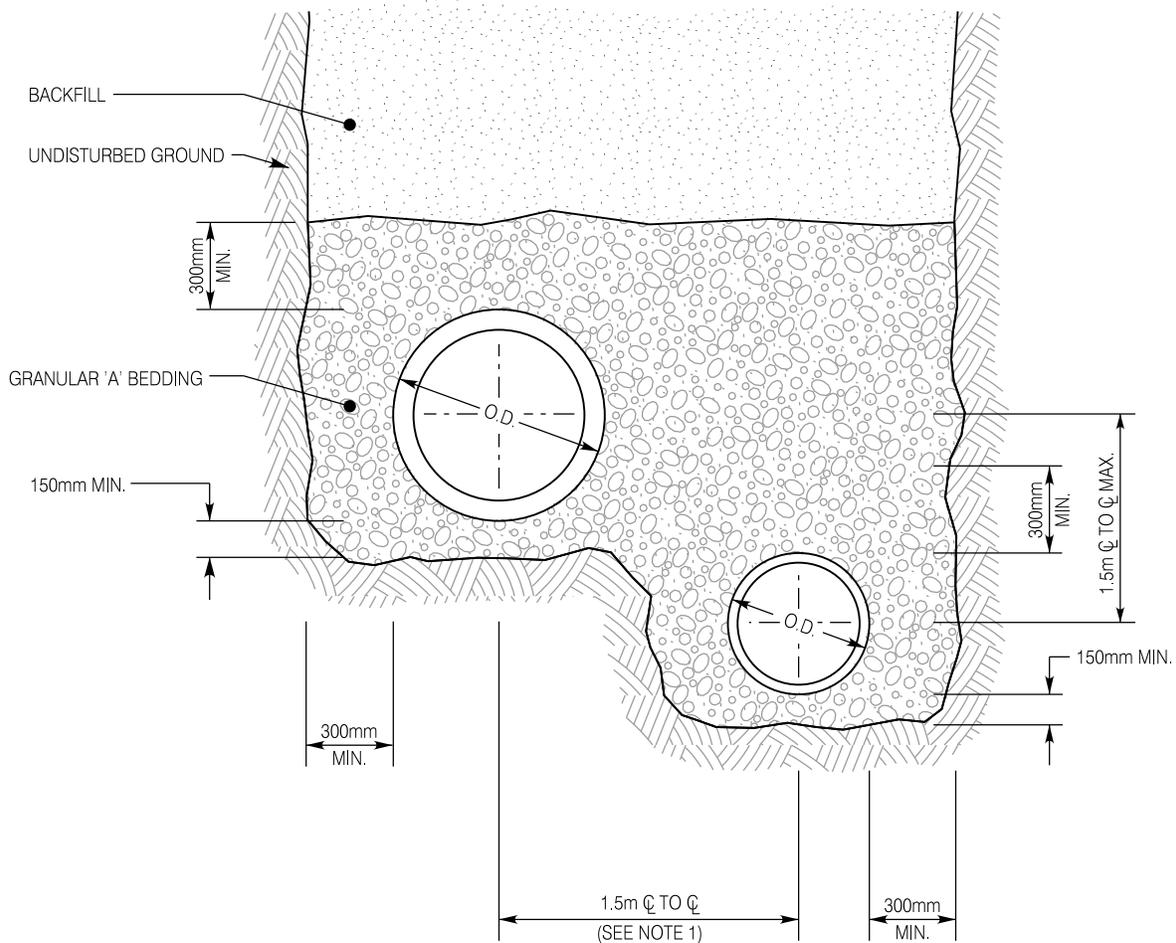

NOTES :

1. WHERE BOTH PIPES ARE LARGER THAN 600mm DIA., THE SEWER SEPARATION SHALL BE SPECIFIED BY THE DESIGNER AND APPROVED BY THE CITY.

City of Hamilton
Public Works Department

SEWER BEDDING DETAILS IN DUAL TRENCH

DIMENSIONS SHOWN ARE IN MILLIMETRES
UNLESS OTHERWISE NOTED


DATE
November 2018

REV No
1


FORMERLY:
RSS-200

HAMILTON STD No

SEW-301

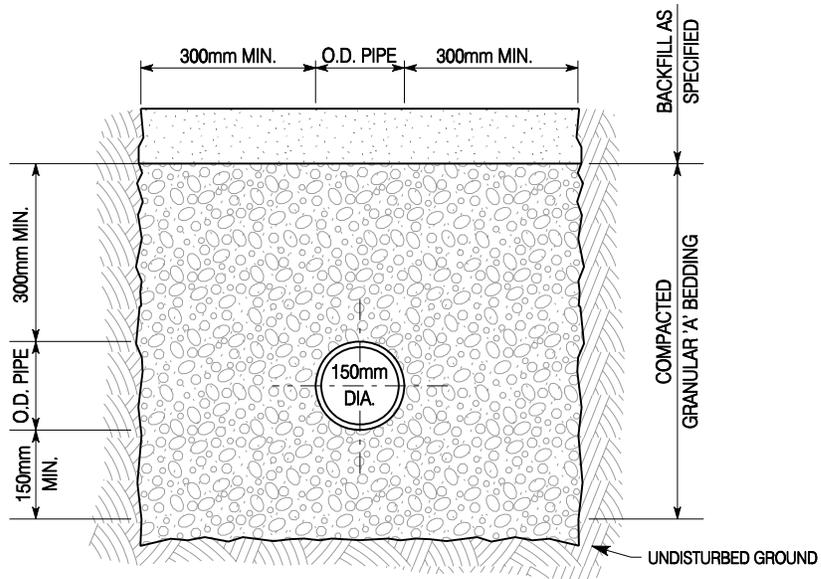

SINGLE PRIVATE DRAIN INSTALLATION

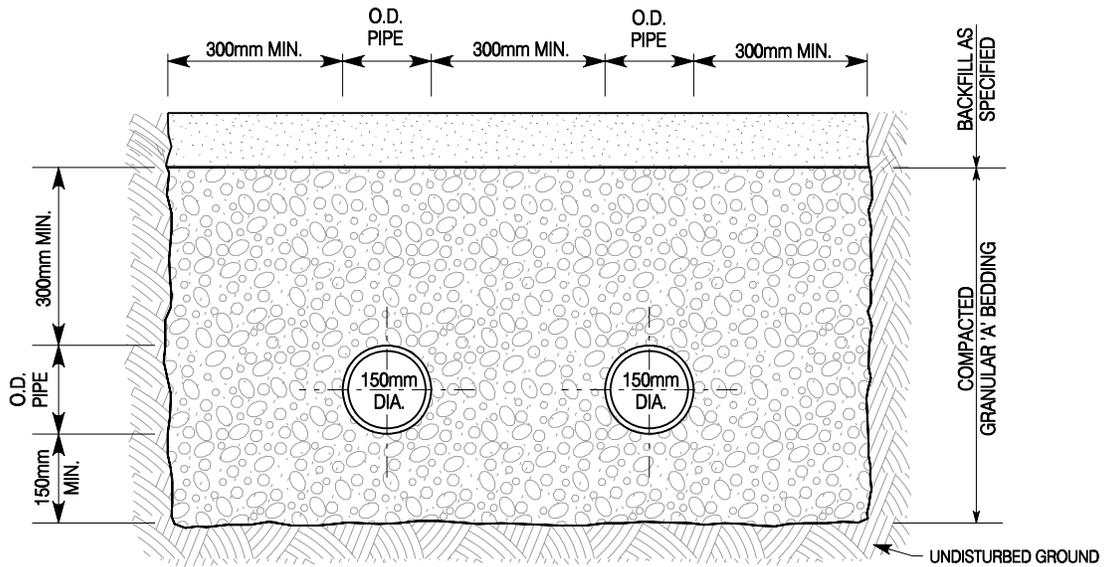

DUAL PRIVATE DRAIN INSTALLATION

City of Hamilton
Public Works Department

BEDDING DETAILS FOR PRIVATE DRAINS

DIMENSIONS SHOWN ARE IN MILLIMETRES
UNLESS OTHERWISE NOTED (NTS)


DATE
November 2005

REV No


FORMERLY:
RSS-205

HAMILTON STD No

SEW-302

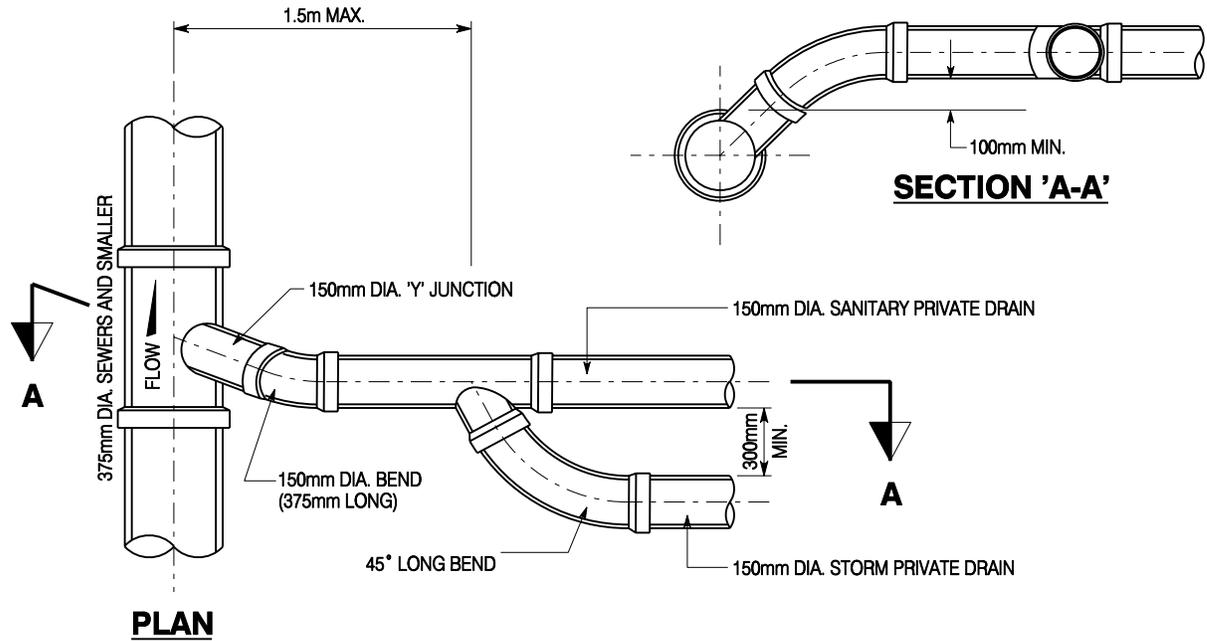


CONNECTION TO 375mm DIA. SEWERS AND SMALLER

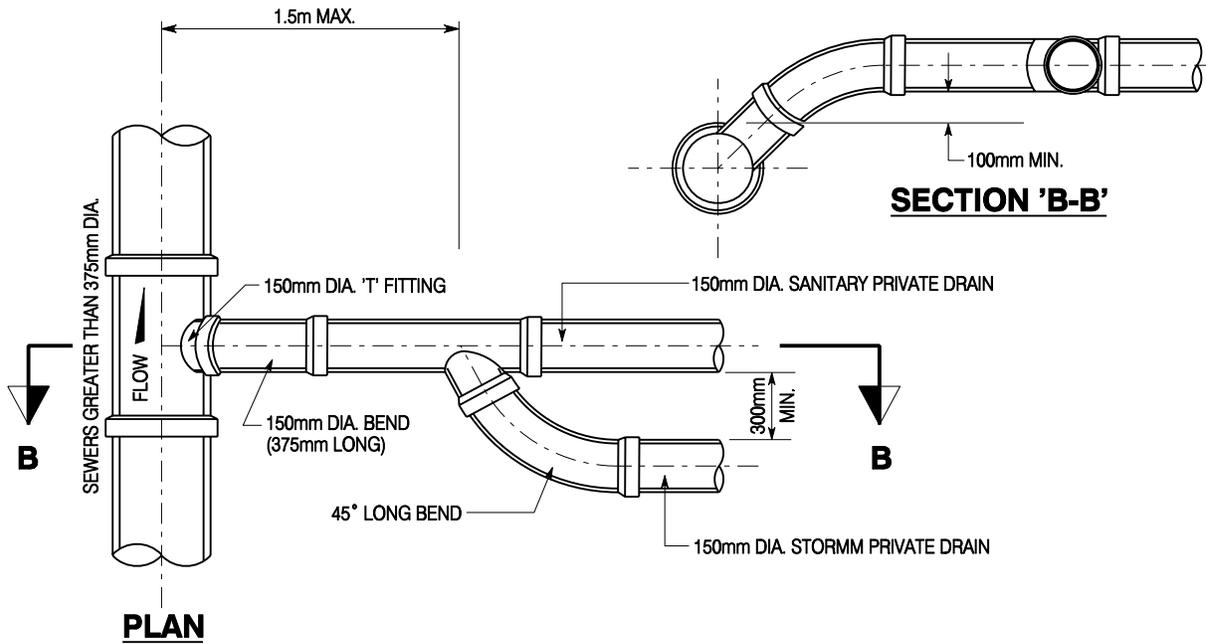


CONNECTION TO SEWERS GREATER THAN 375mm DIA.

City of Hamilton
Public Works Department


DUAL PRIVATE DRAIN CONNECTION TO A COMBINED SEWER

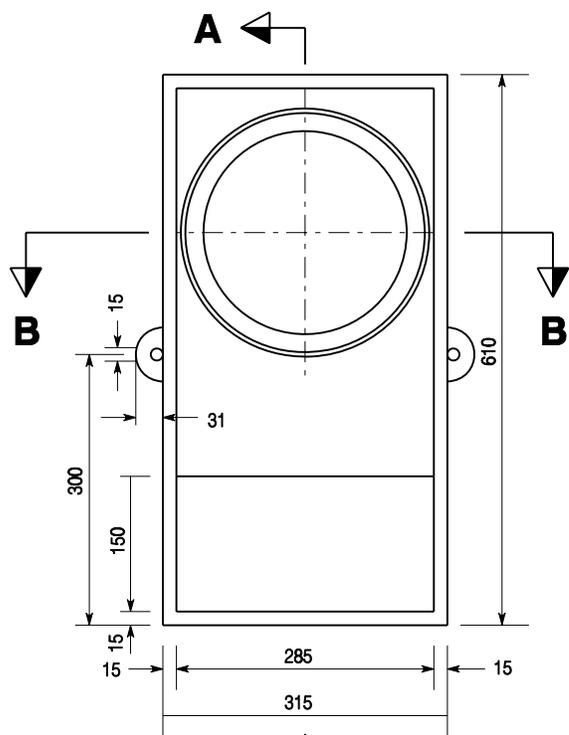

A ←
ELEVATION

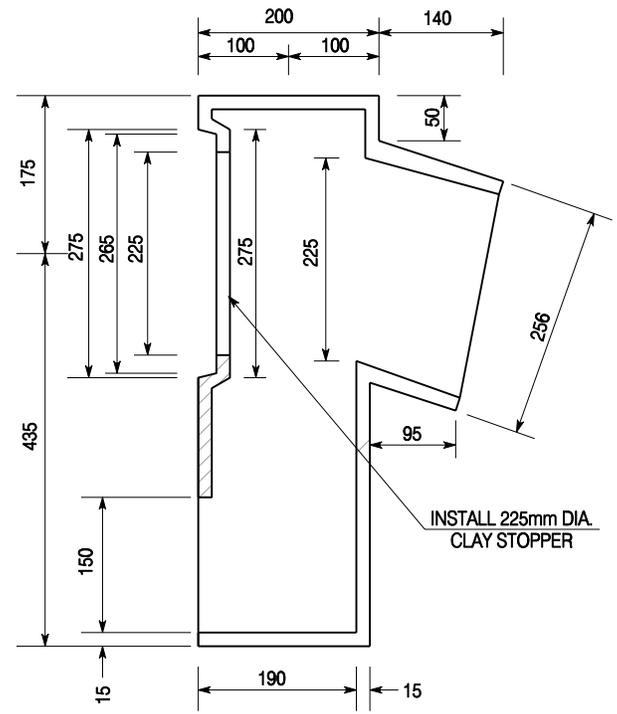

SECTION A-A

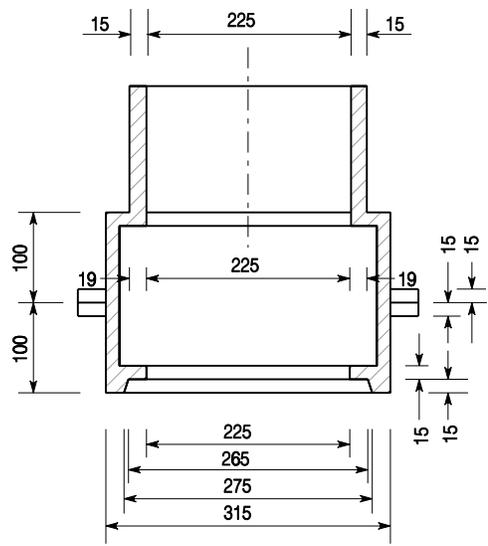

SECTION B-B

City of Hamilton
Public Works Department

GOSS TRAP DETAILS

DIMENSIONS SHOWN ARE IN MILLIMETRES
UNLESS OTHERWISE NOTED

DATE
November 2005

REV No
FORMERLY: RSS-410

HAMILTON STD No **SEW-304**